



Digital Topographical Land Survey With Electronic Total Station of High precision for the areas of Village Dhanansu, Distt. Ludhiana

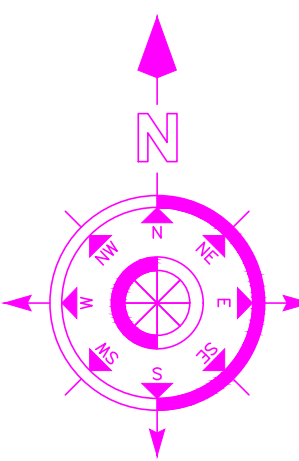

Scale 1 Cm :- 25 Mtr.
 Scheme Area :- 1690814.68 Sqmt.
 Scheme Area :- 169.08 Hect.
 Scheme Area :- 417.79 Acre

Survey Area :- 2533495.53 Sqmt.
 Survey Area :- 253.34 Hect.
 Survey Area :- 626.00 Acre

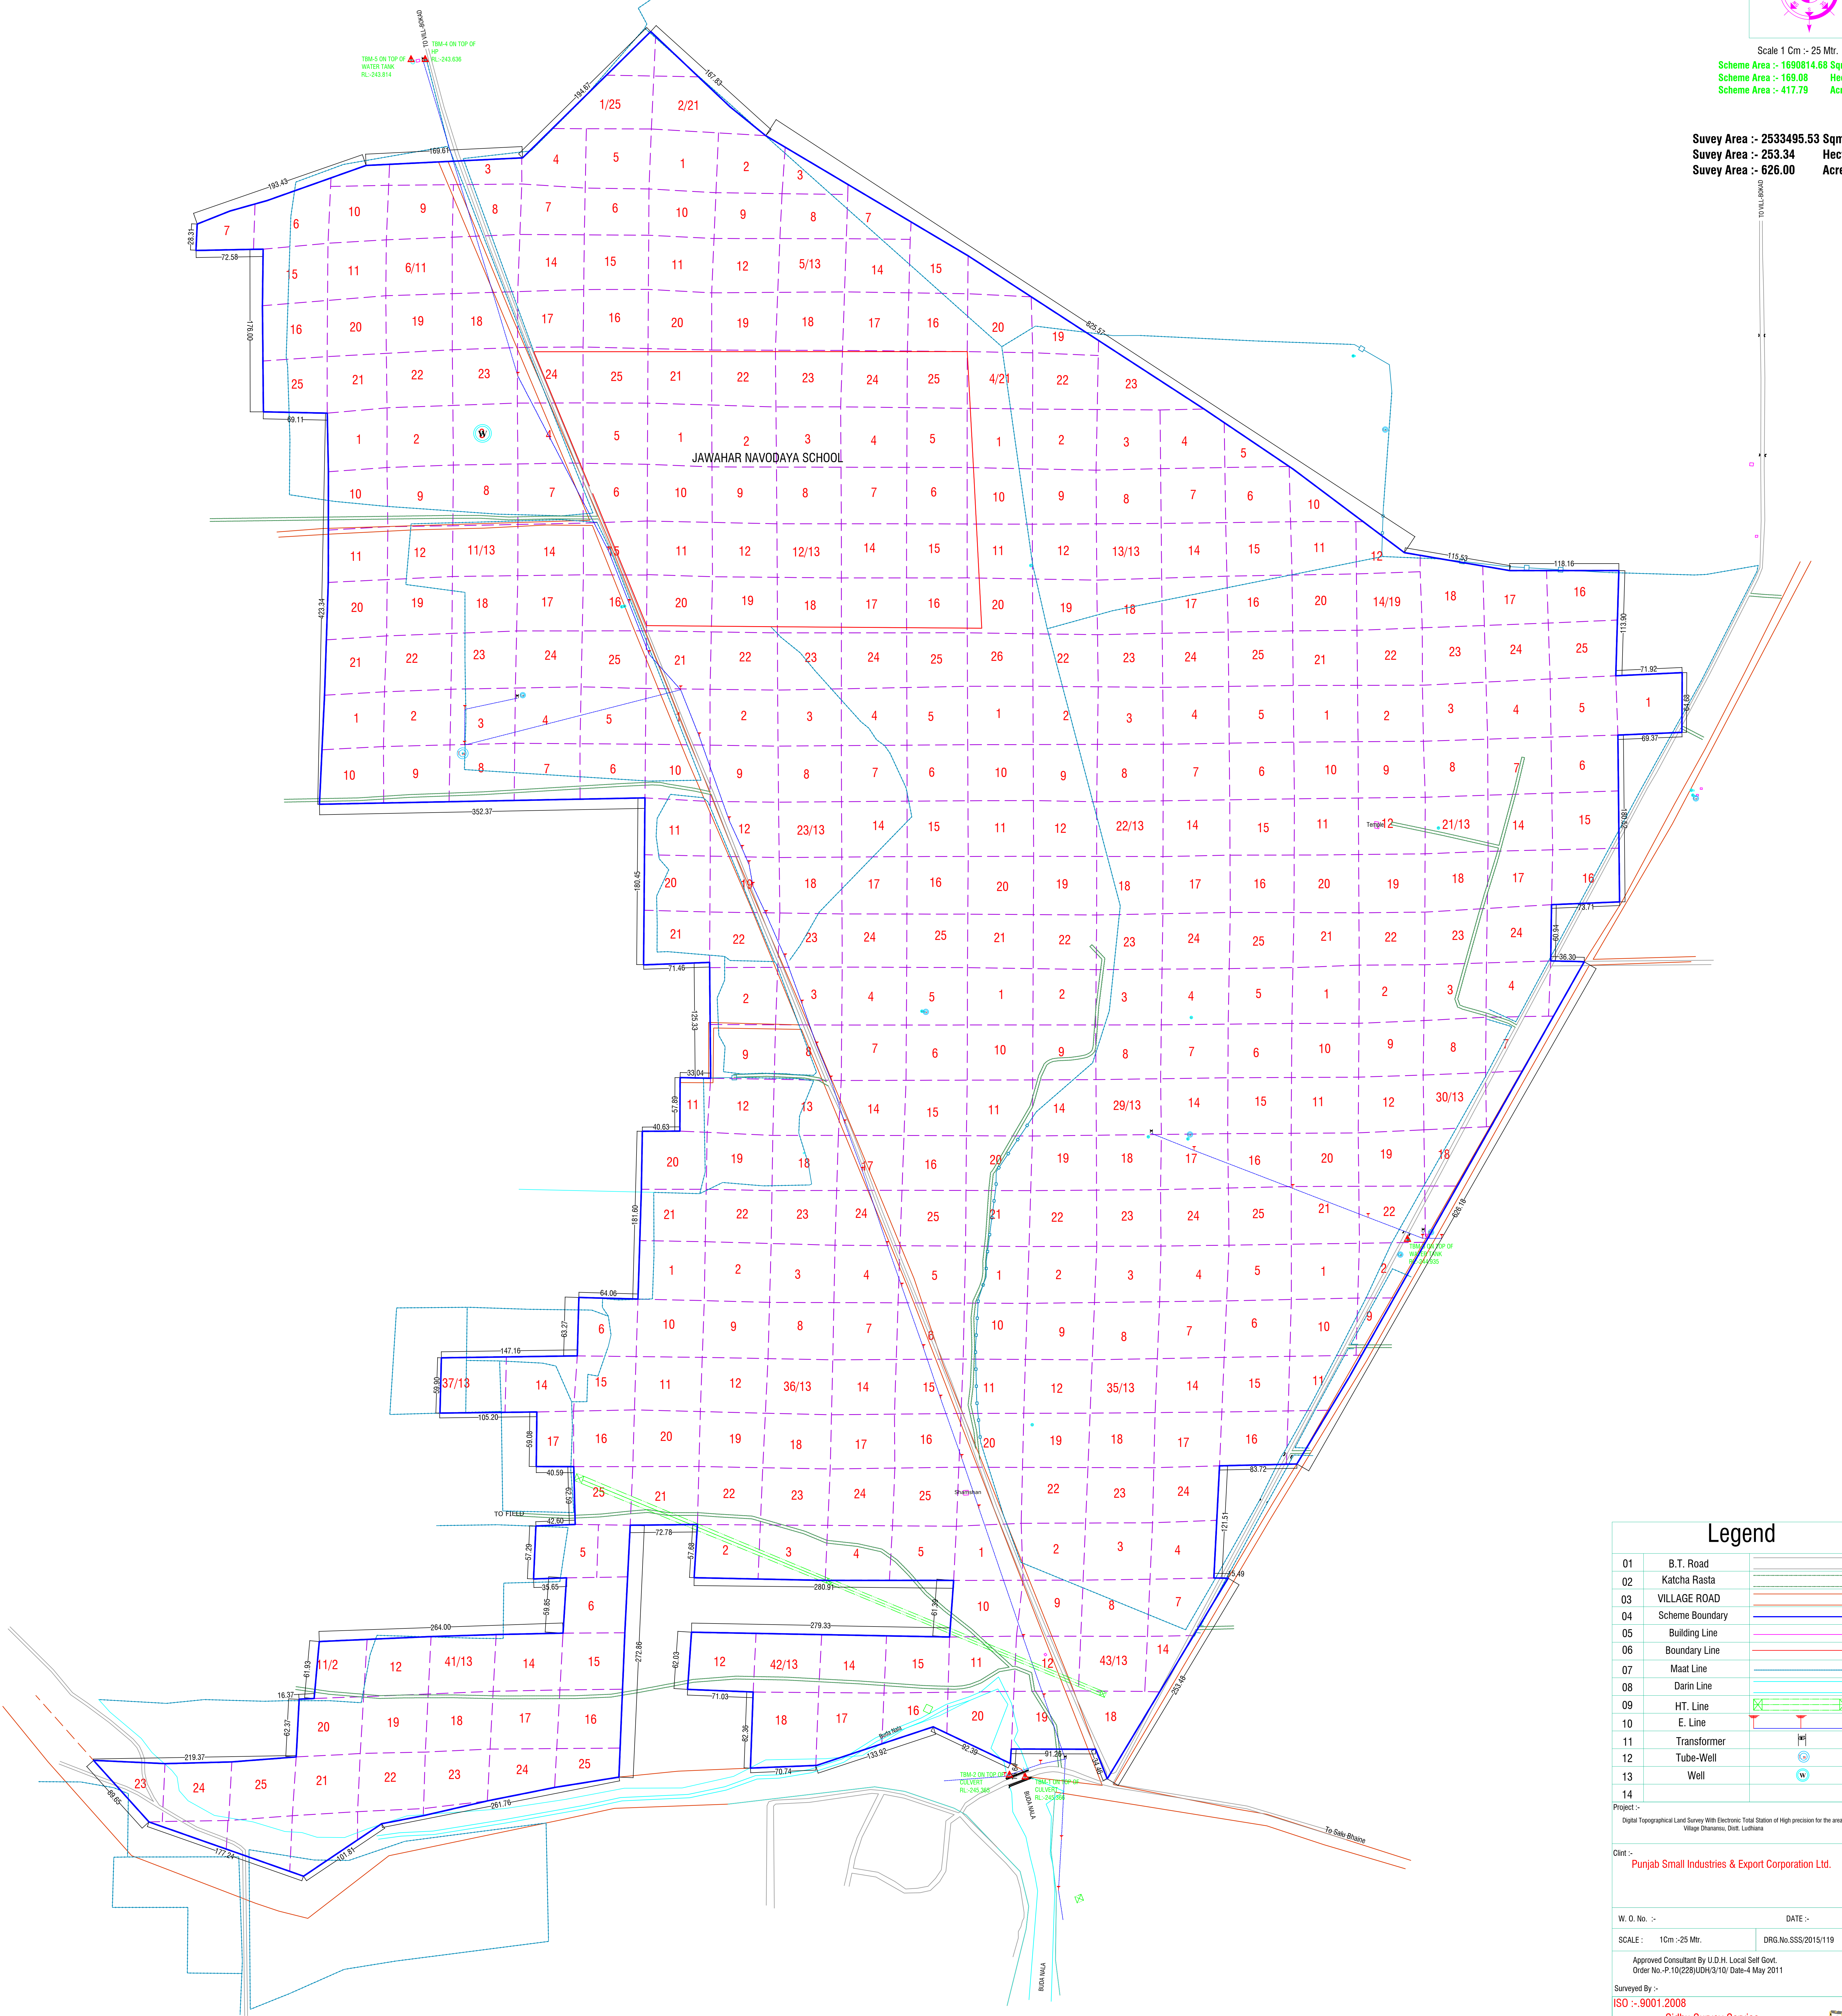

Legend

01	B.T. Road	
02	Katcha Rasta	
03	VILLAGE ROAD	
04	Scheme Boundary	
05	Building Line	
06	Boundary Line	
07	Maat Line	
08	Darin Line	
09	HT. Line	
10	E. Line	
11	Transformer	
12	Tube-Well	
13	Well	
14		

Project :-
 Digital Topographical Land Survey With Electronic Total Station of High precision for the areas of Village Dhanansu, Distt. Ludhiana

Client :-
Punjab Small Industries & Export Corporation Ltd.

W. O. No. :- _____ DATE :- _____

SCALE :- 1Cm :- 25 Mtr. DRG.No SSS/2015/119

Approved Consultant By U.O.H. Local Self Govt.
 Order No.-P.10(228)JDN/3/10/ Date-4 May 2011

Surveyed By :-
ISO :- 9001:2008
Sidhu Survey Service
 (A Total Surveying Solution)

Office :- JODHPUR Residence :-
 205.2nd FLOOR MODI ARCADE 17E/390, CHOPASANI
 CHOPASNI ROAD HOUSING BOARD
 Dist. :- JODHPUR (IN) 98290-76953, 94141-96629
 e-mail :- gpn.1988@rediffmail.com